















SolarReserve Kotulo Tsatsi Photovoltaic Power Plant 2

Preliminary Layout



Legend

-  Main road
-  Existing 400kV Power Line
-  Existing 400kV OHL Servitude/Setback line (55m)
-  New OHL 1km Corridor for 132kV line to Aries Substation
-  Solar Project Boundary

Layout Plan:

-  Overhead Power Line Alternative 1
-  Overhead Power Line Alternative 2
-  Substation/Eskom Switching Station and Battery Storage Alternative 1
-  Substation/Eskom Switching Station and Battery Storage Alternative 2
-  Solar Field including PV Panels
-  Security/Administration Area
-  Mancamp
-  Laydown/Assembly Area
-  PV 2 Project Development Area


 


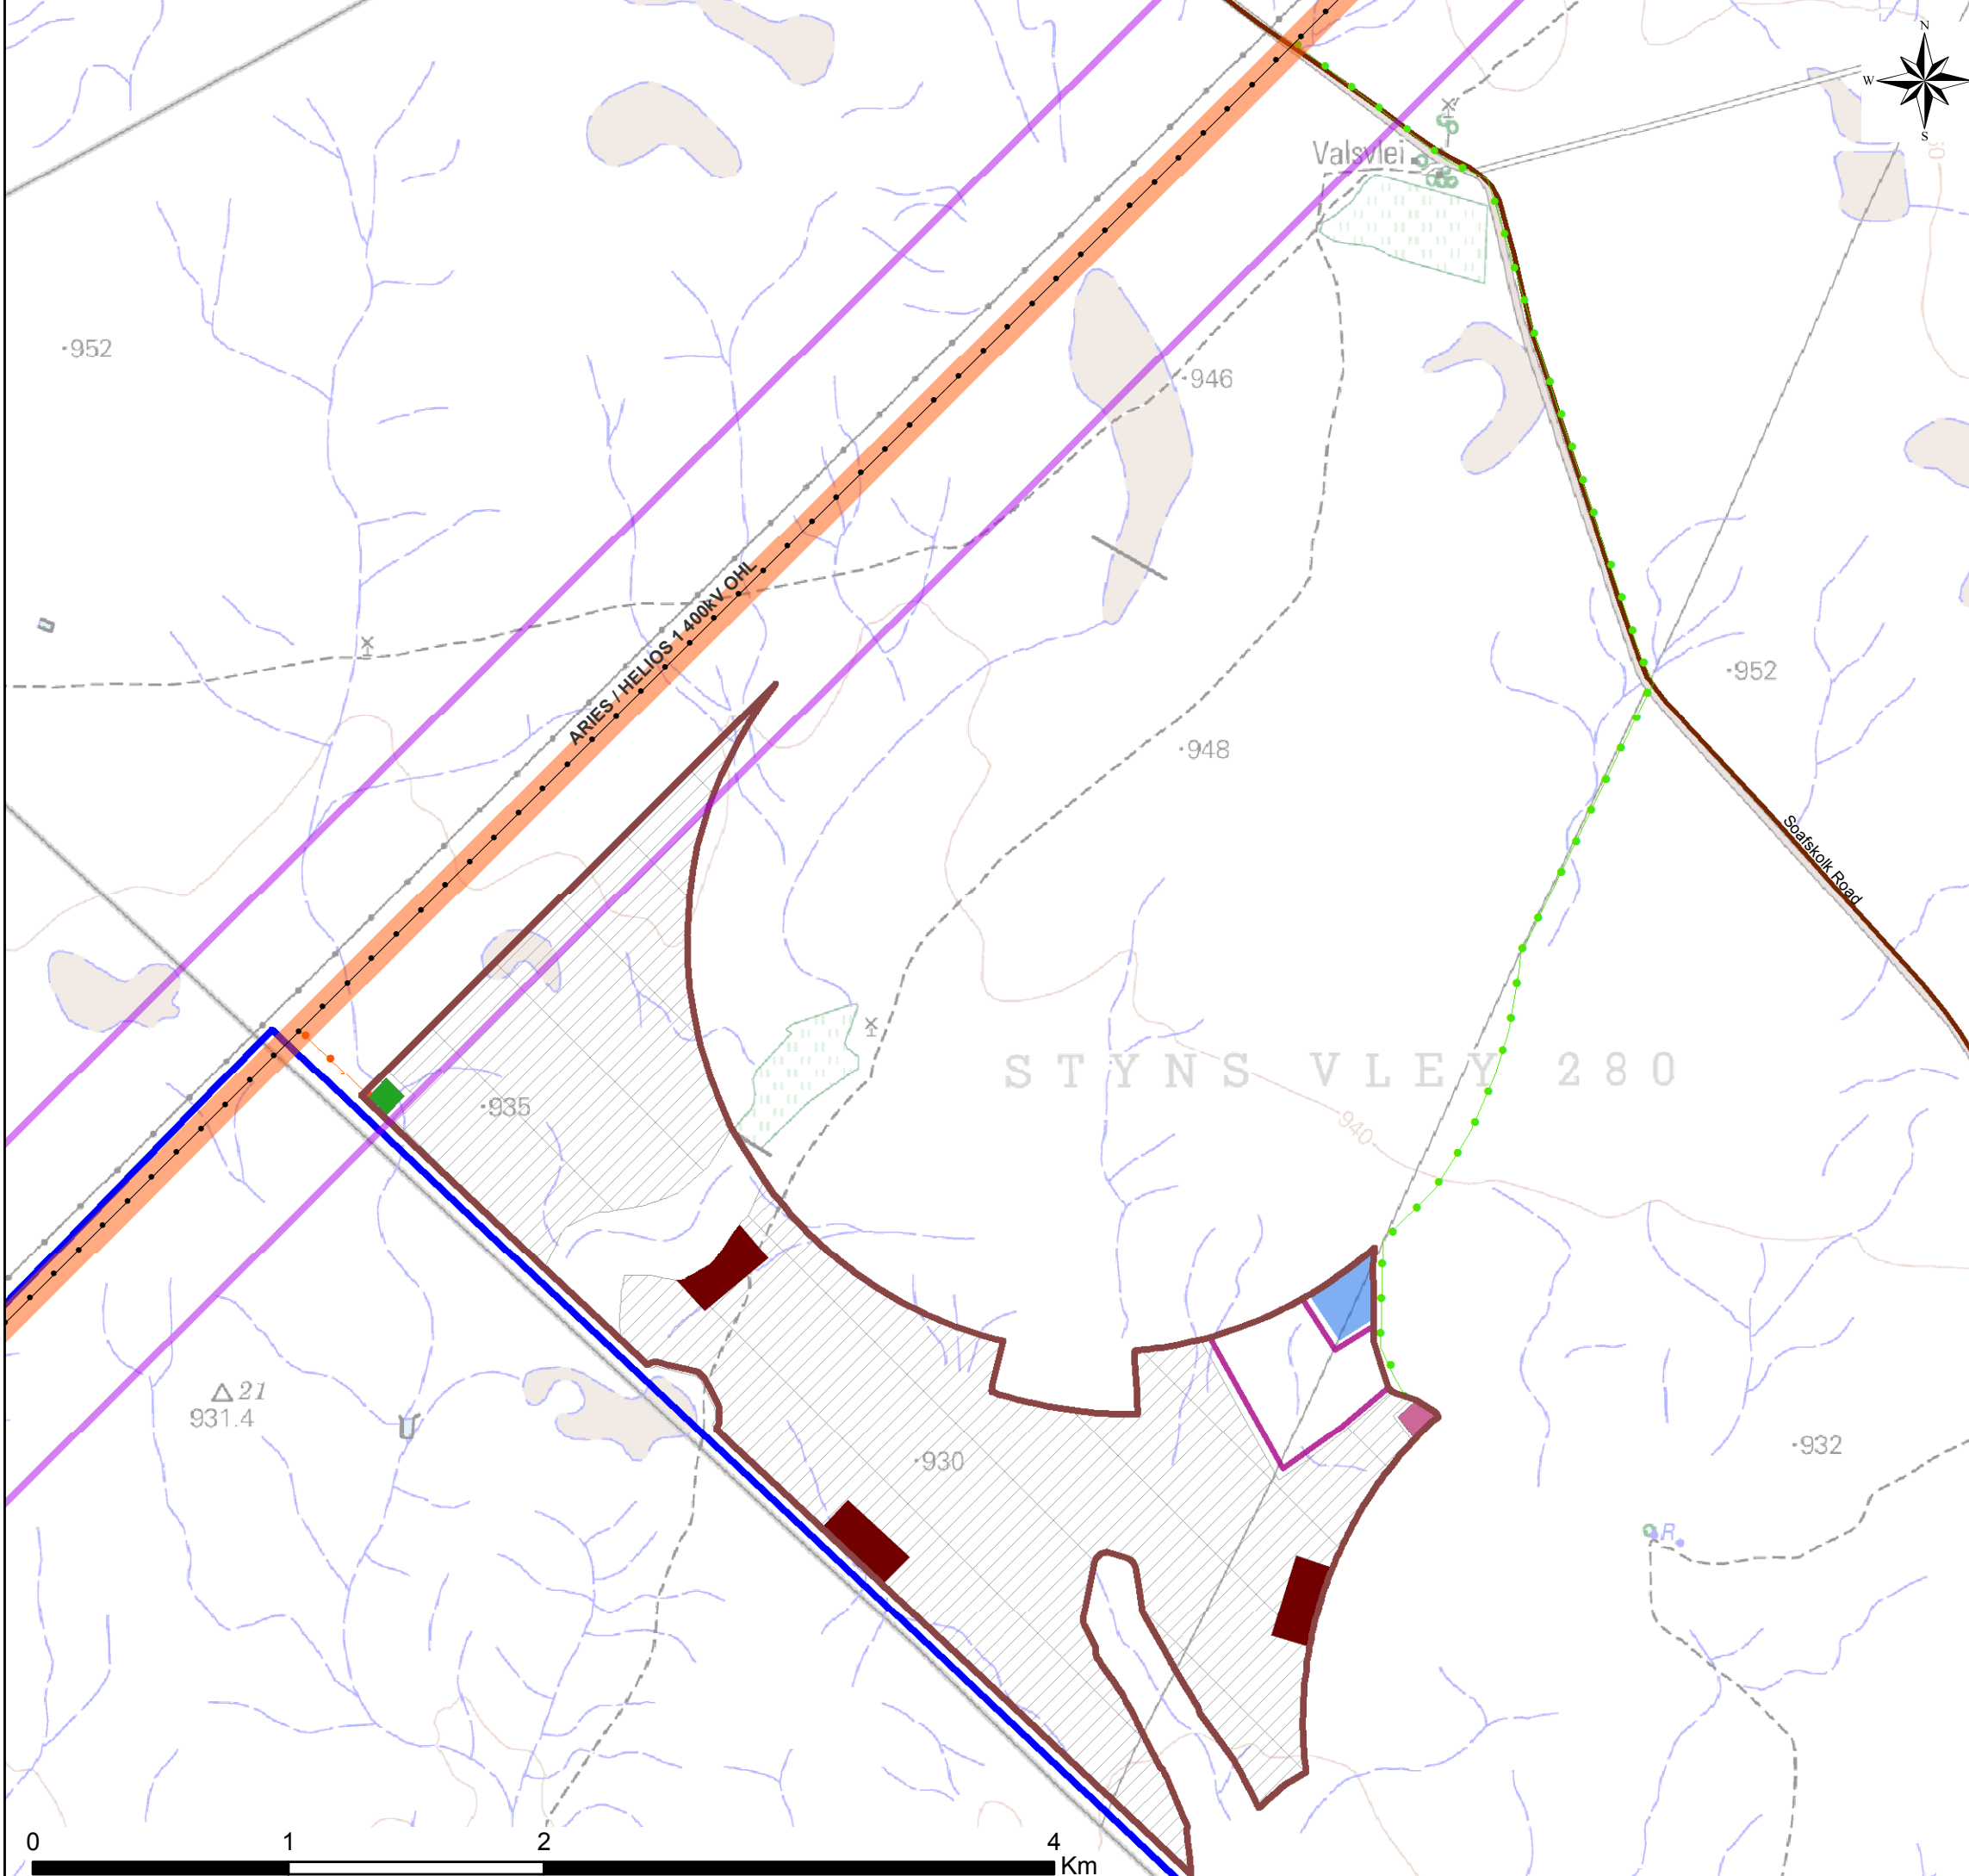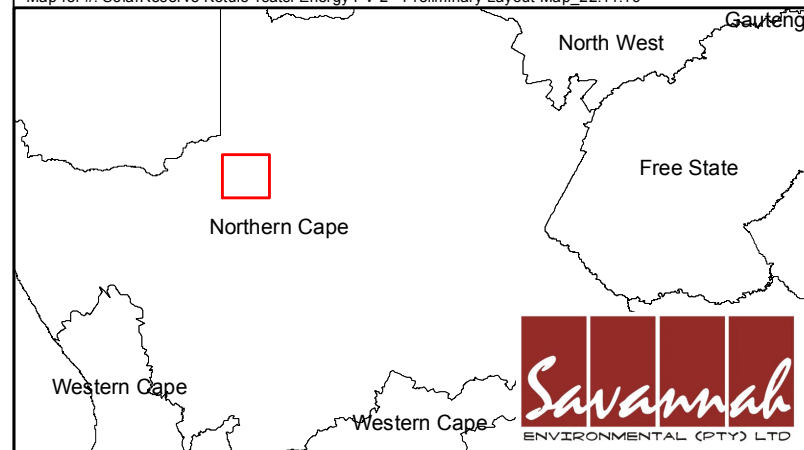

Scale A3 1:25 500
 Projection: LO21 WGS 1984
 Map ref #: SolarReserve Kotulo Tsatsi Energy PV 2 - Preliminary Layout Map_22.11.16












SolarReserve Kotulo Tsatsi Photovoltaic Power Plant 2

Preliminary Layout

Legend

-  Main road
-  Existing 400kV Power Line
-  Existing 400kV OHL Servitude/Setback line (55m)
-  New OHL 1km Corridor for 132kV line to Aries Substation
-  CSP Infrastructure
-  Solar Project Boundary

Layout Plan:

-  Overhead Power Line Alternative 1
-  Overhead Power Line Alternative 2
-  Substation/Eskom Switching Station and Battery Storage Alternative 1
-  Substation/Eskom Switching Station and Battery Storage Alternative 2
-  Solar Field including PV Panels
-  Security/Administration Area
-  Mancamp
-  Laydown/Assemblies Area
-  PV 2 Project Development Area

Scale A3 1:25 500
 Projection: LO21 WGS 1984
 Map ref #: SolarReserve Kotulo Tsatsi Energy PV 2 - Preliminary Layout Map_22.11.16

